



LEGEND	
	SEWER LIFT STATION
	MANHOLE
	SEWER MAIN
	SEWER FORCE MAIN
	MUNICIPAL BOUNDARY

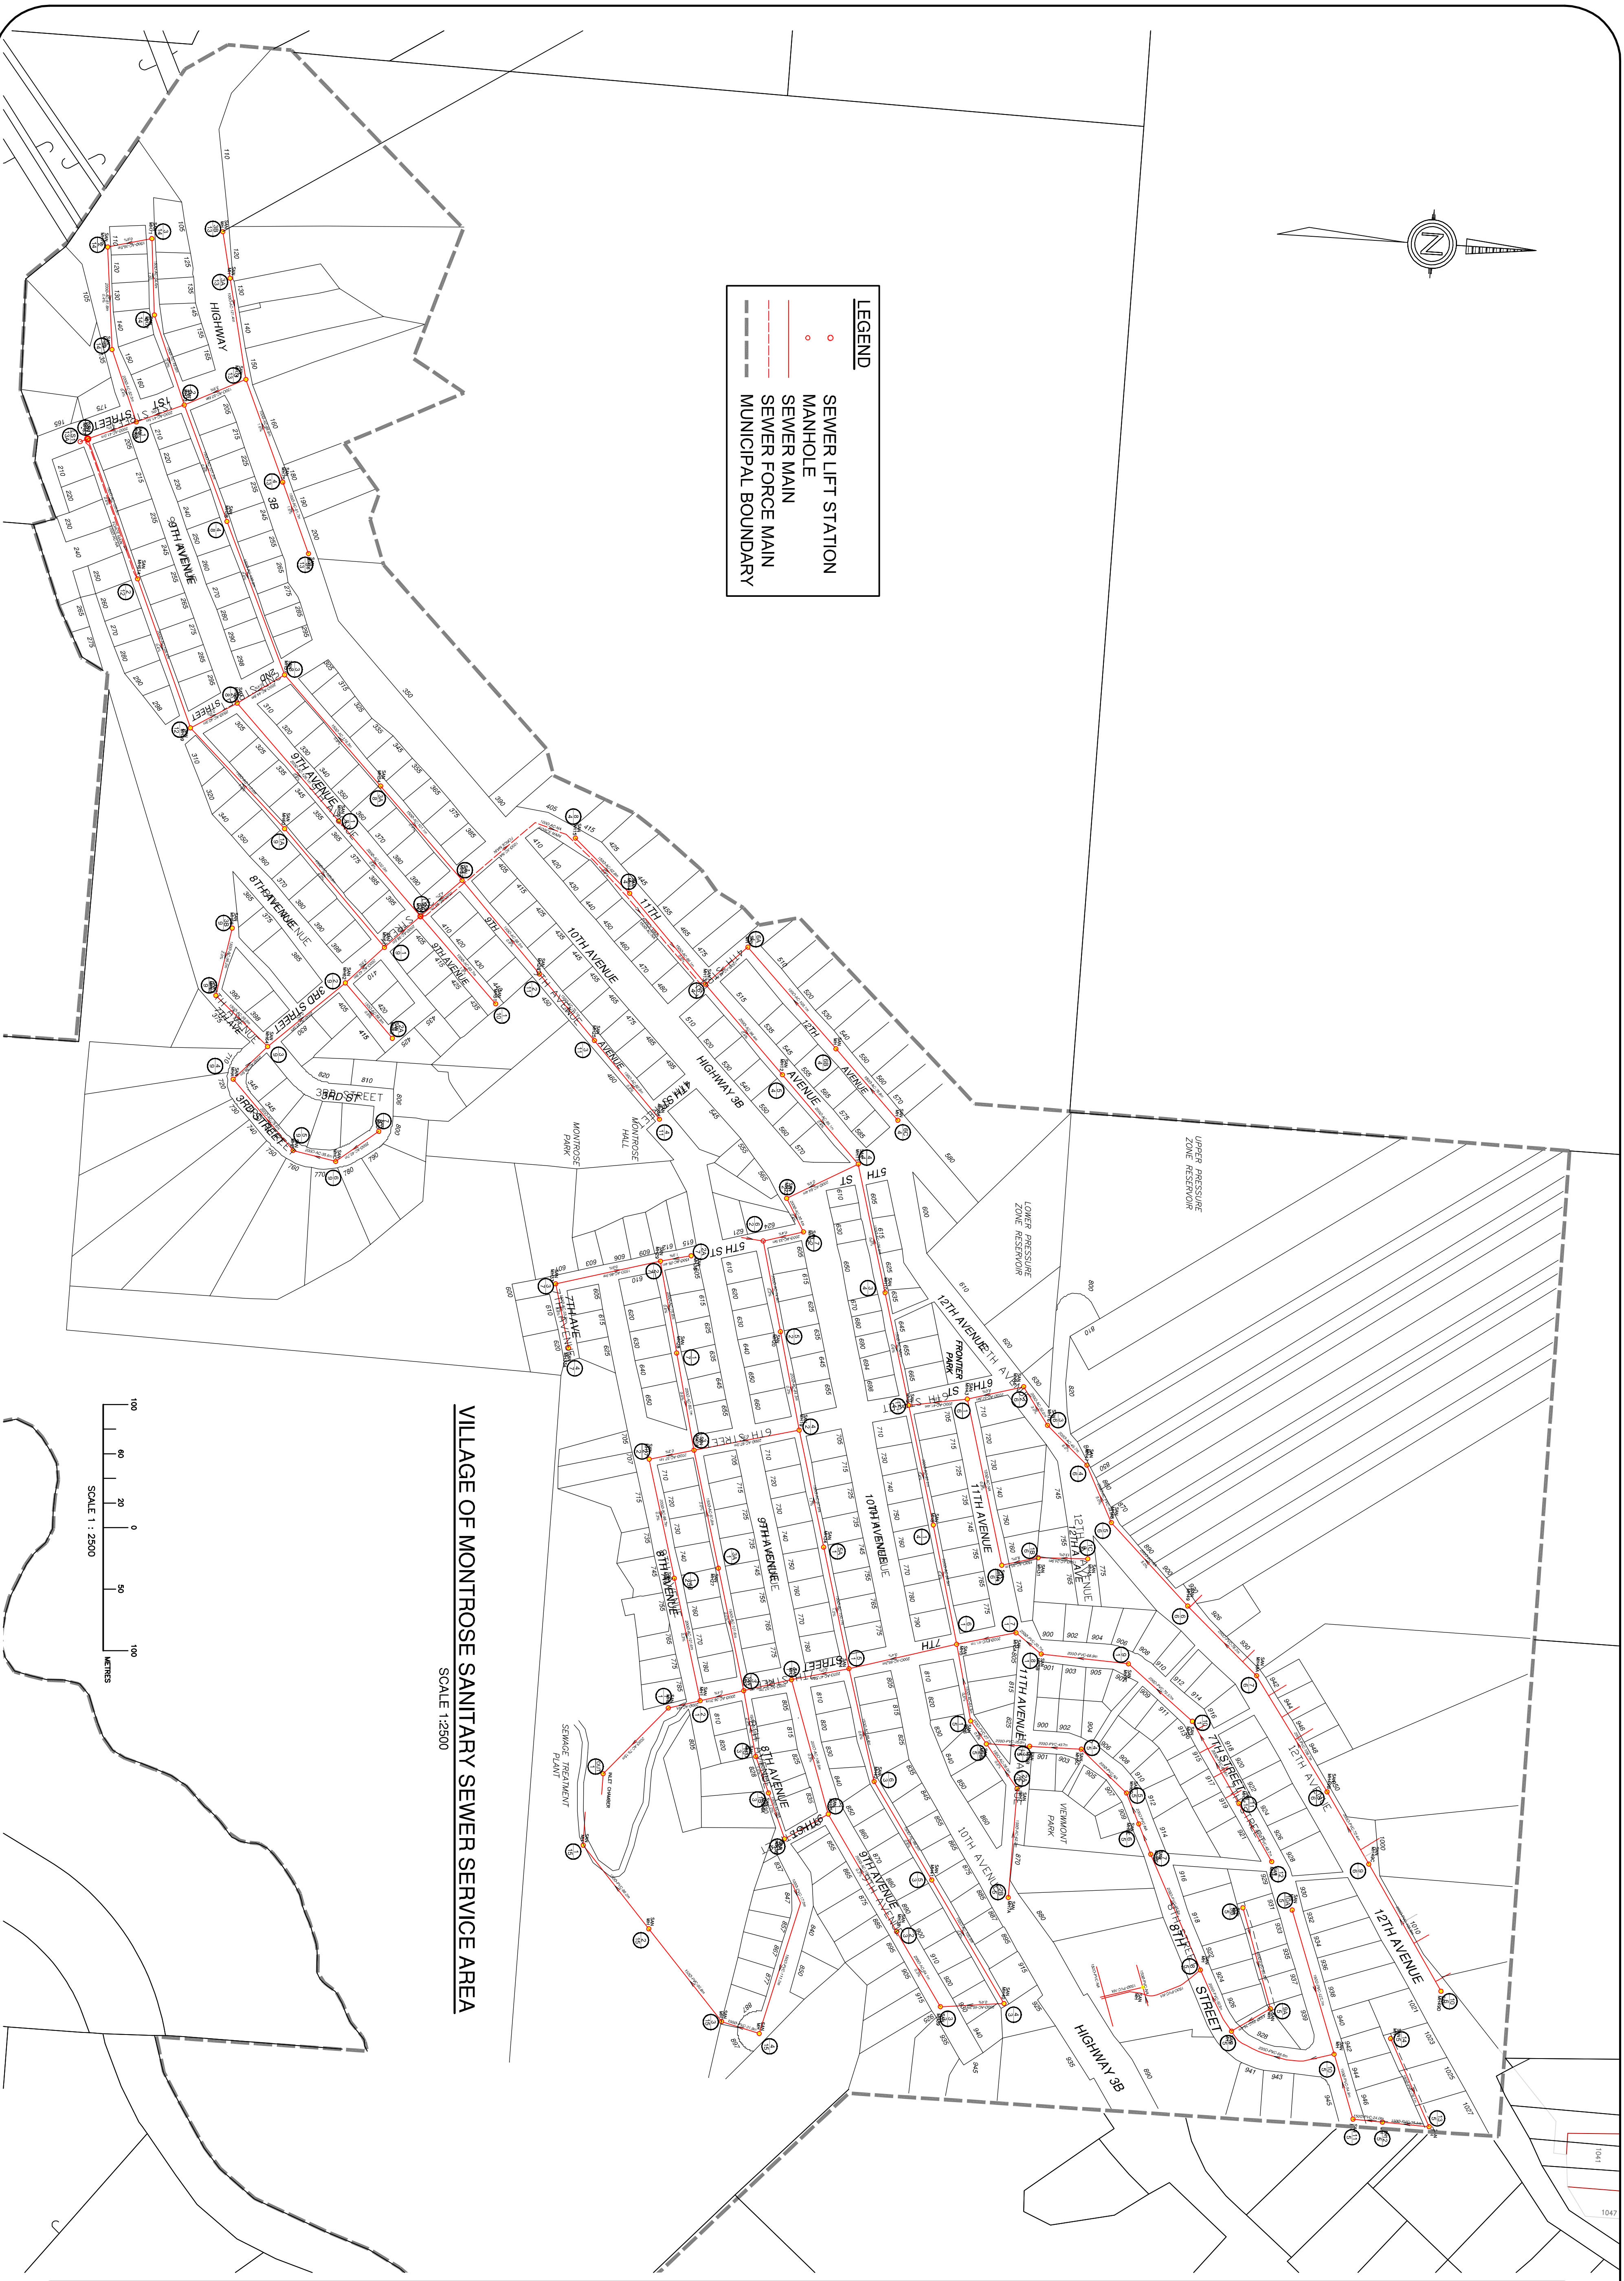

VILLAGE OF MONTROSE SANITARY SEWER SERVICE AREA
SCALE 1:2500

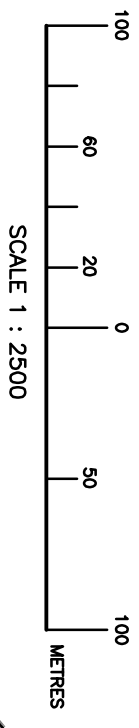

General Notes
1. THE LOCATION OF ALL EXISTING UTILITIES SHOWN ARE BASED ON FIELD SURVEY AND RECORD DRAWINGS ONLY.

No.	Revision/Issue	Date

VILLAGE OF MONTROSE

565 11TH AVENUE
PO BOX 510
MONTROSE, BC
V0G 1P0
phone (250) 387-2334
general email: mont@villagemt.ca

DESIGN CONSULTANT

SANITARY SEWER SERVICE AREA
VILLAGE OF MONTROSE

Project No.	Drawing No.
Scale	Sheet
1:2500	1 of 1
Date	REV.
OCT 19, 2009	A