



LEGEND

	CATCH BASIN
	MANHOLE
	DRY WELL @w CB
	DRY WELL
	STORM MAIN
	MUNICIPAL BOUNDARY

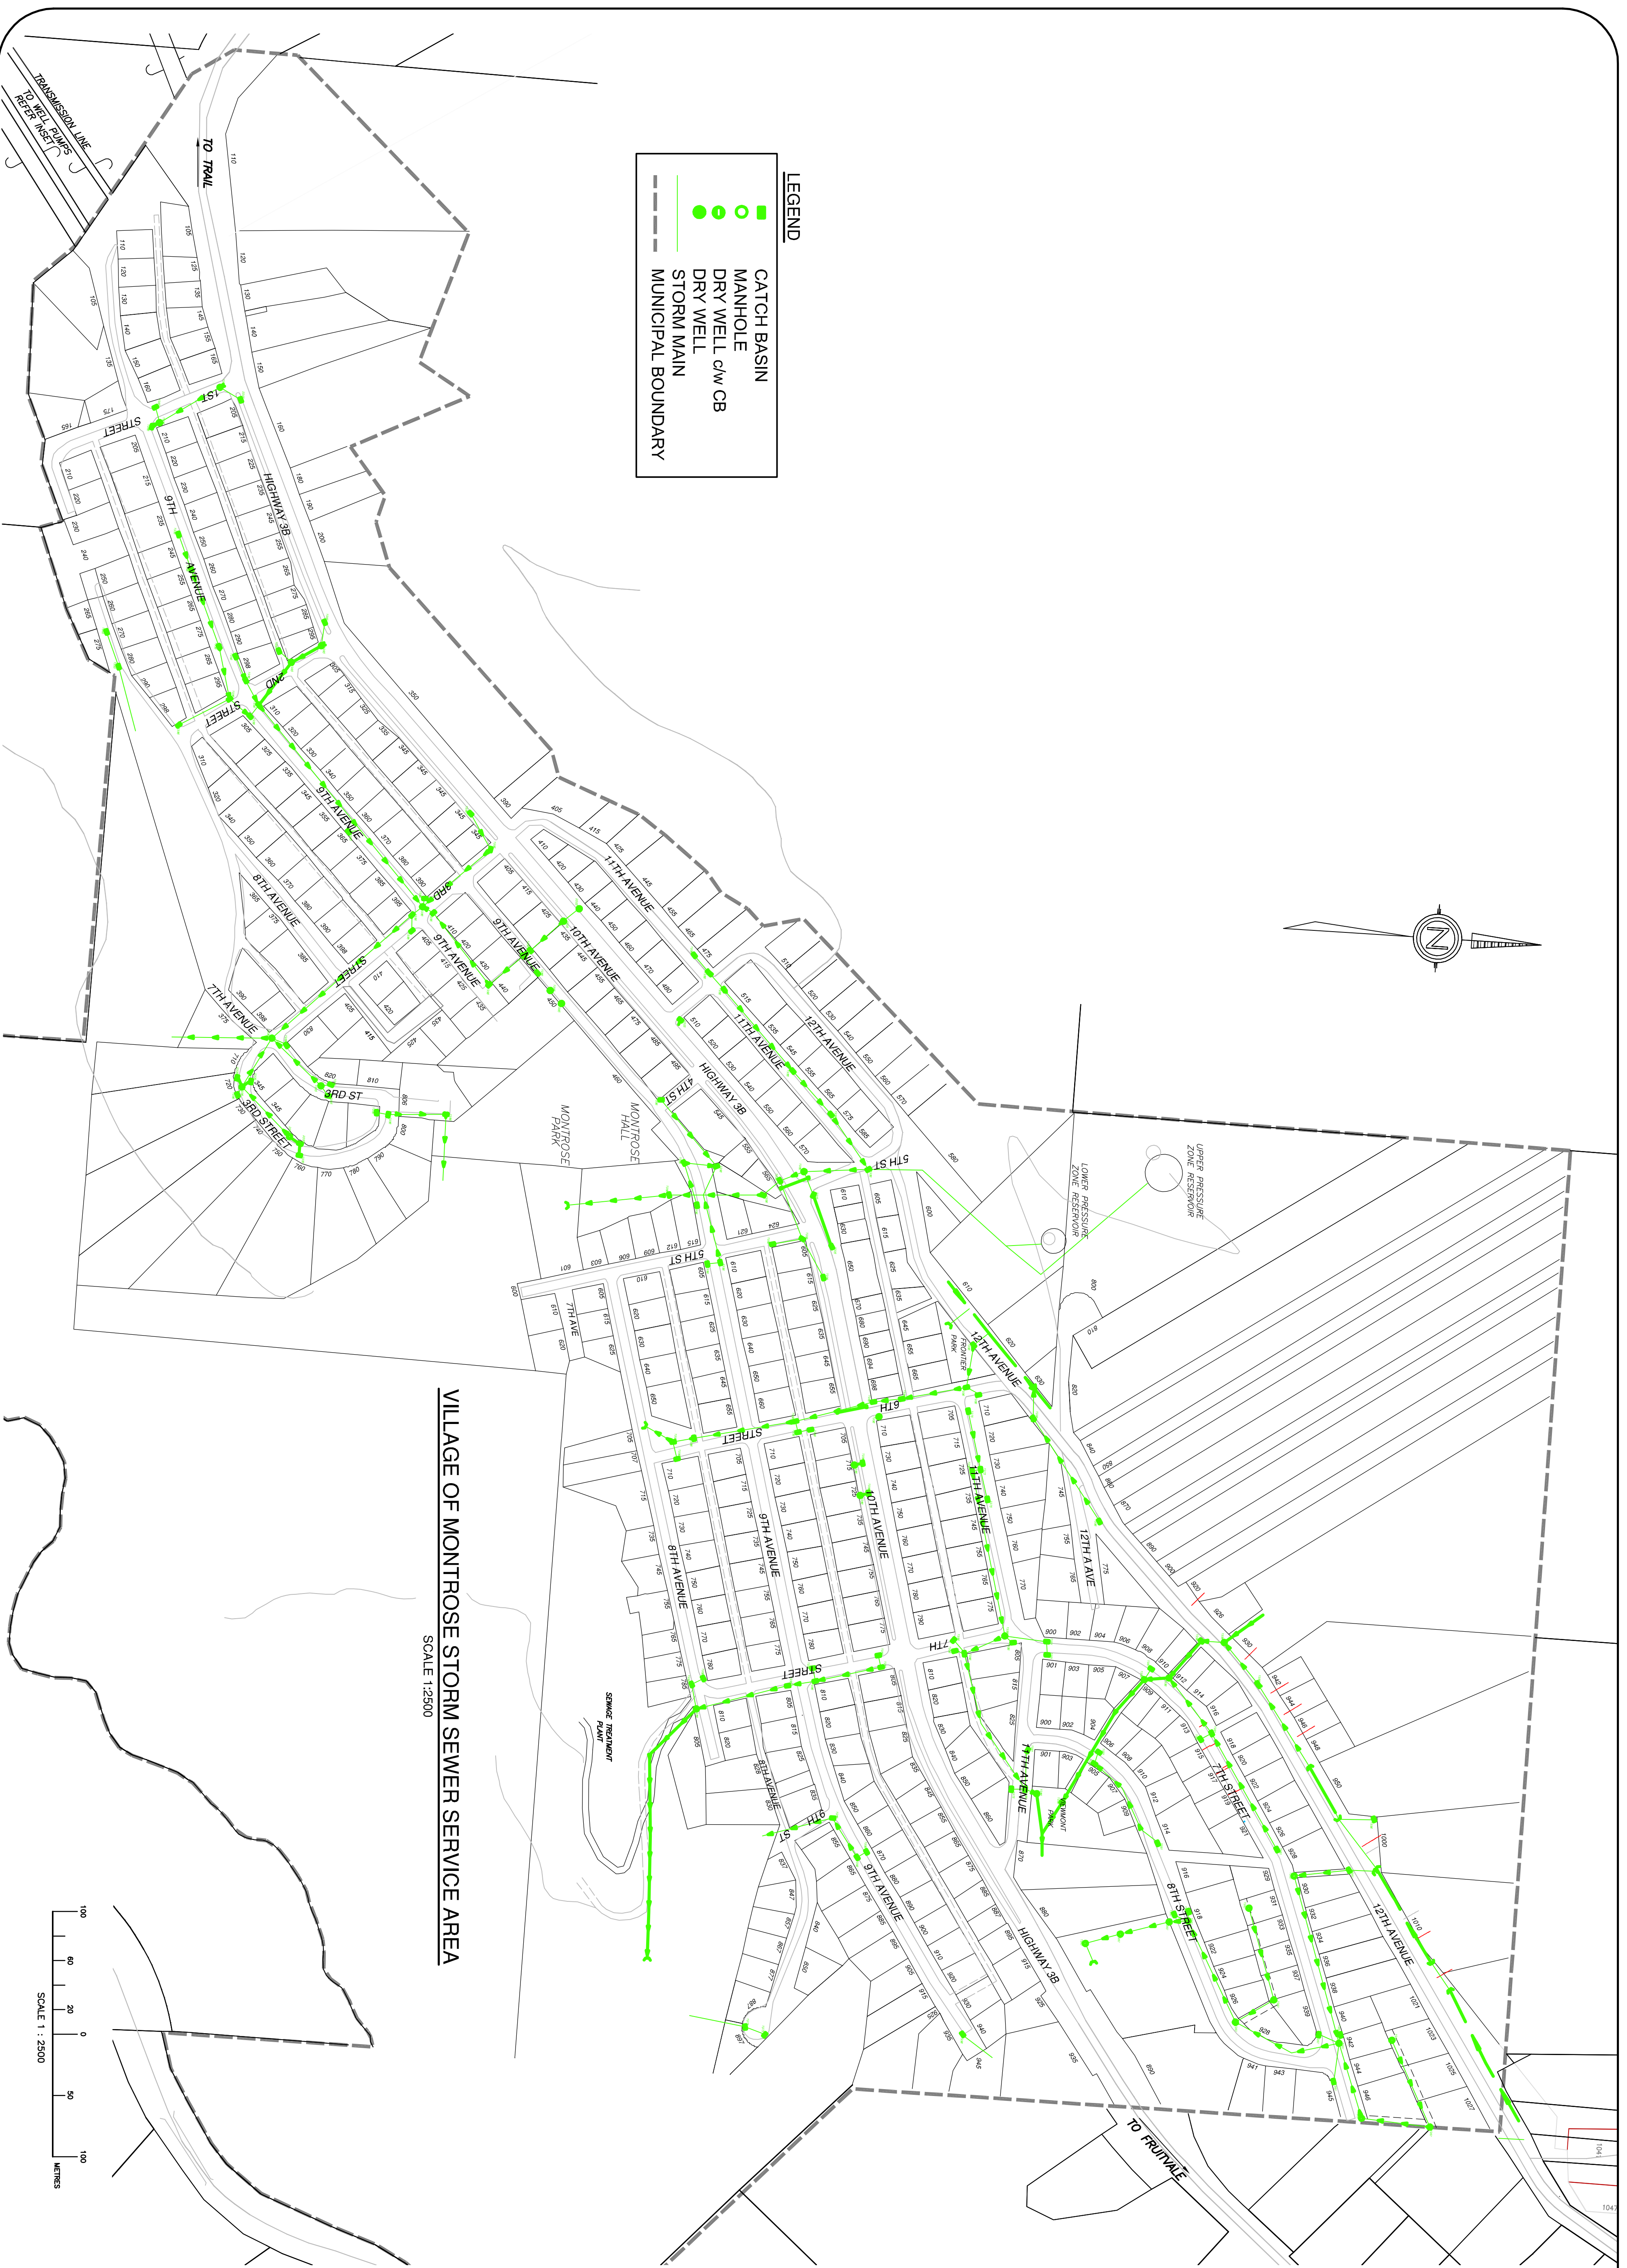

VILLAGE OF MONTRÖSE STORM SEWER SERVICE AREA
SCALE 1:2500

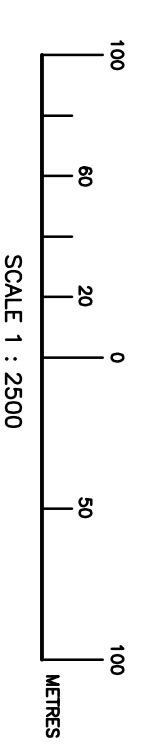

General Notes
1. THE LOCATION OF ALL EXISTING UTILITIES SHOWN ARE BASED ON FIELD SURVEY AND RECORD DRAWINGS ONLY.

No.	Revision/Issue	Date
A	ORIGINAL ISSUE	02.12.10

DESIGNED	DATE
_____	_____

CHECKED	DATE
_____	02.12.2010

VILLAGE OF MONTRÖSE

565 11TH AVENUE
PO BOX 510
MONTROSE, BC
V0G 1P0
phone (250) 387-2334
general email: mont@villagemt.ca

DESIGN CONSULTANT

STORM SEWER SERVICE AREA
VILLAGE OF MONTRÖSE

Project No.	Drawing No.
_____	_____

Scale	Sheet
1:2500	1 of 1

Date	REV.
DEC 2, 2010	A